


All Lots #110, except the following:  
 Lots 60, 100, 140 & 180 : \$ 220  
 Lots 25, 65, 105 & 145 : \$ 55  
 Above lots have perpetual care.  
 Above prices include perpetual care.  
 Lots 211 & 212 : \$ 55  
 Lot 213 : \$ 32  
 Prices on lots 211, 212 & 213 do not  
 include perpetual care which is to be  
 provided for by separate agreement.

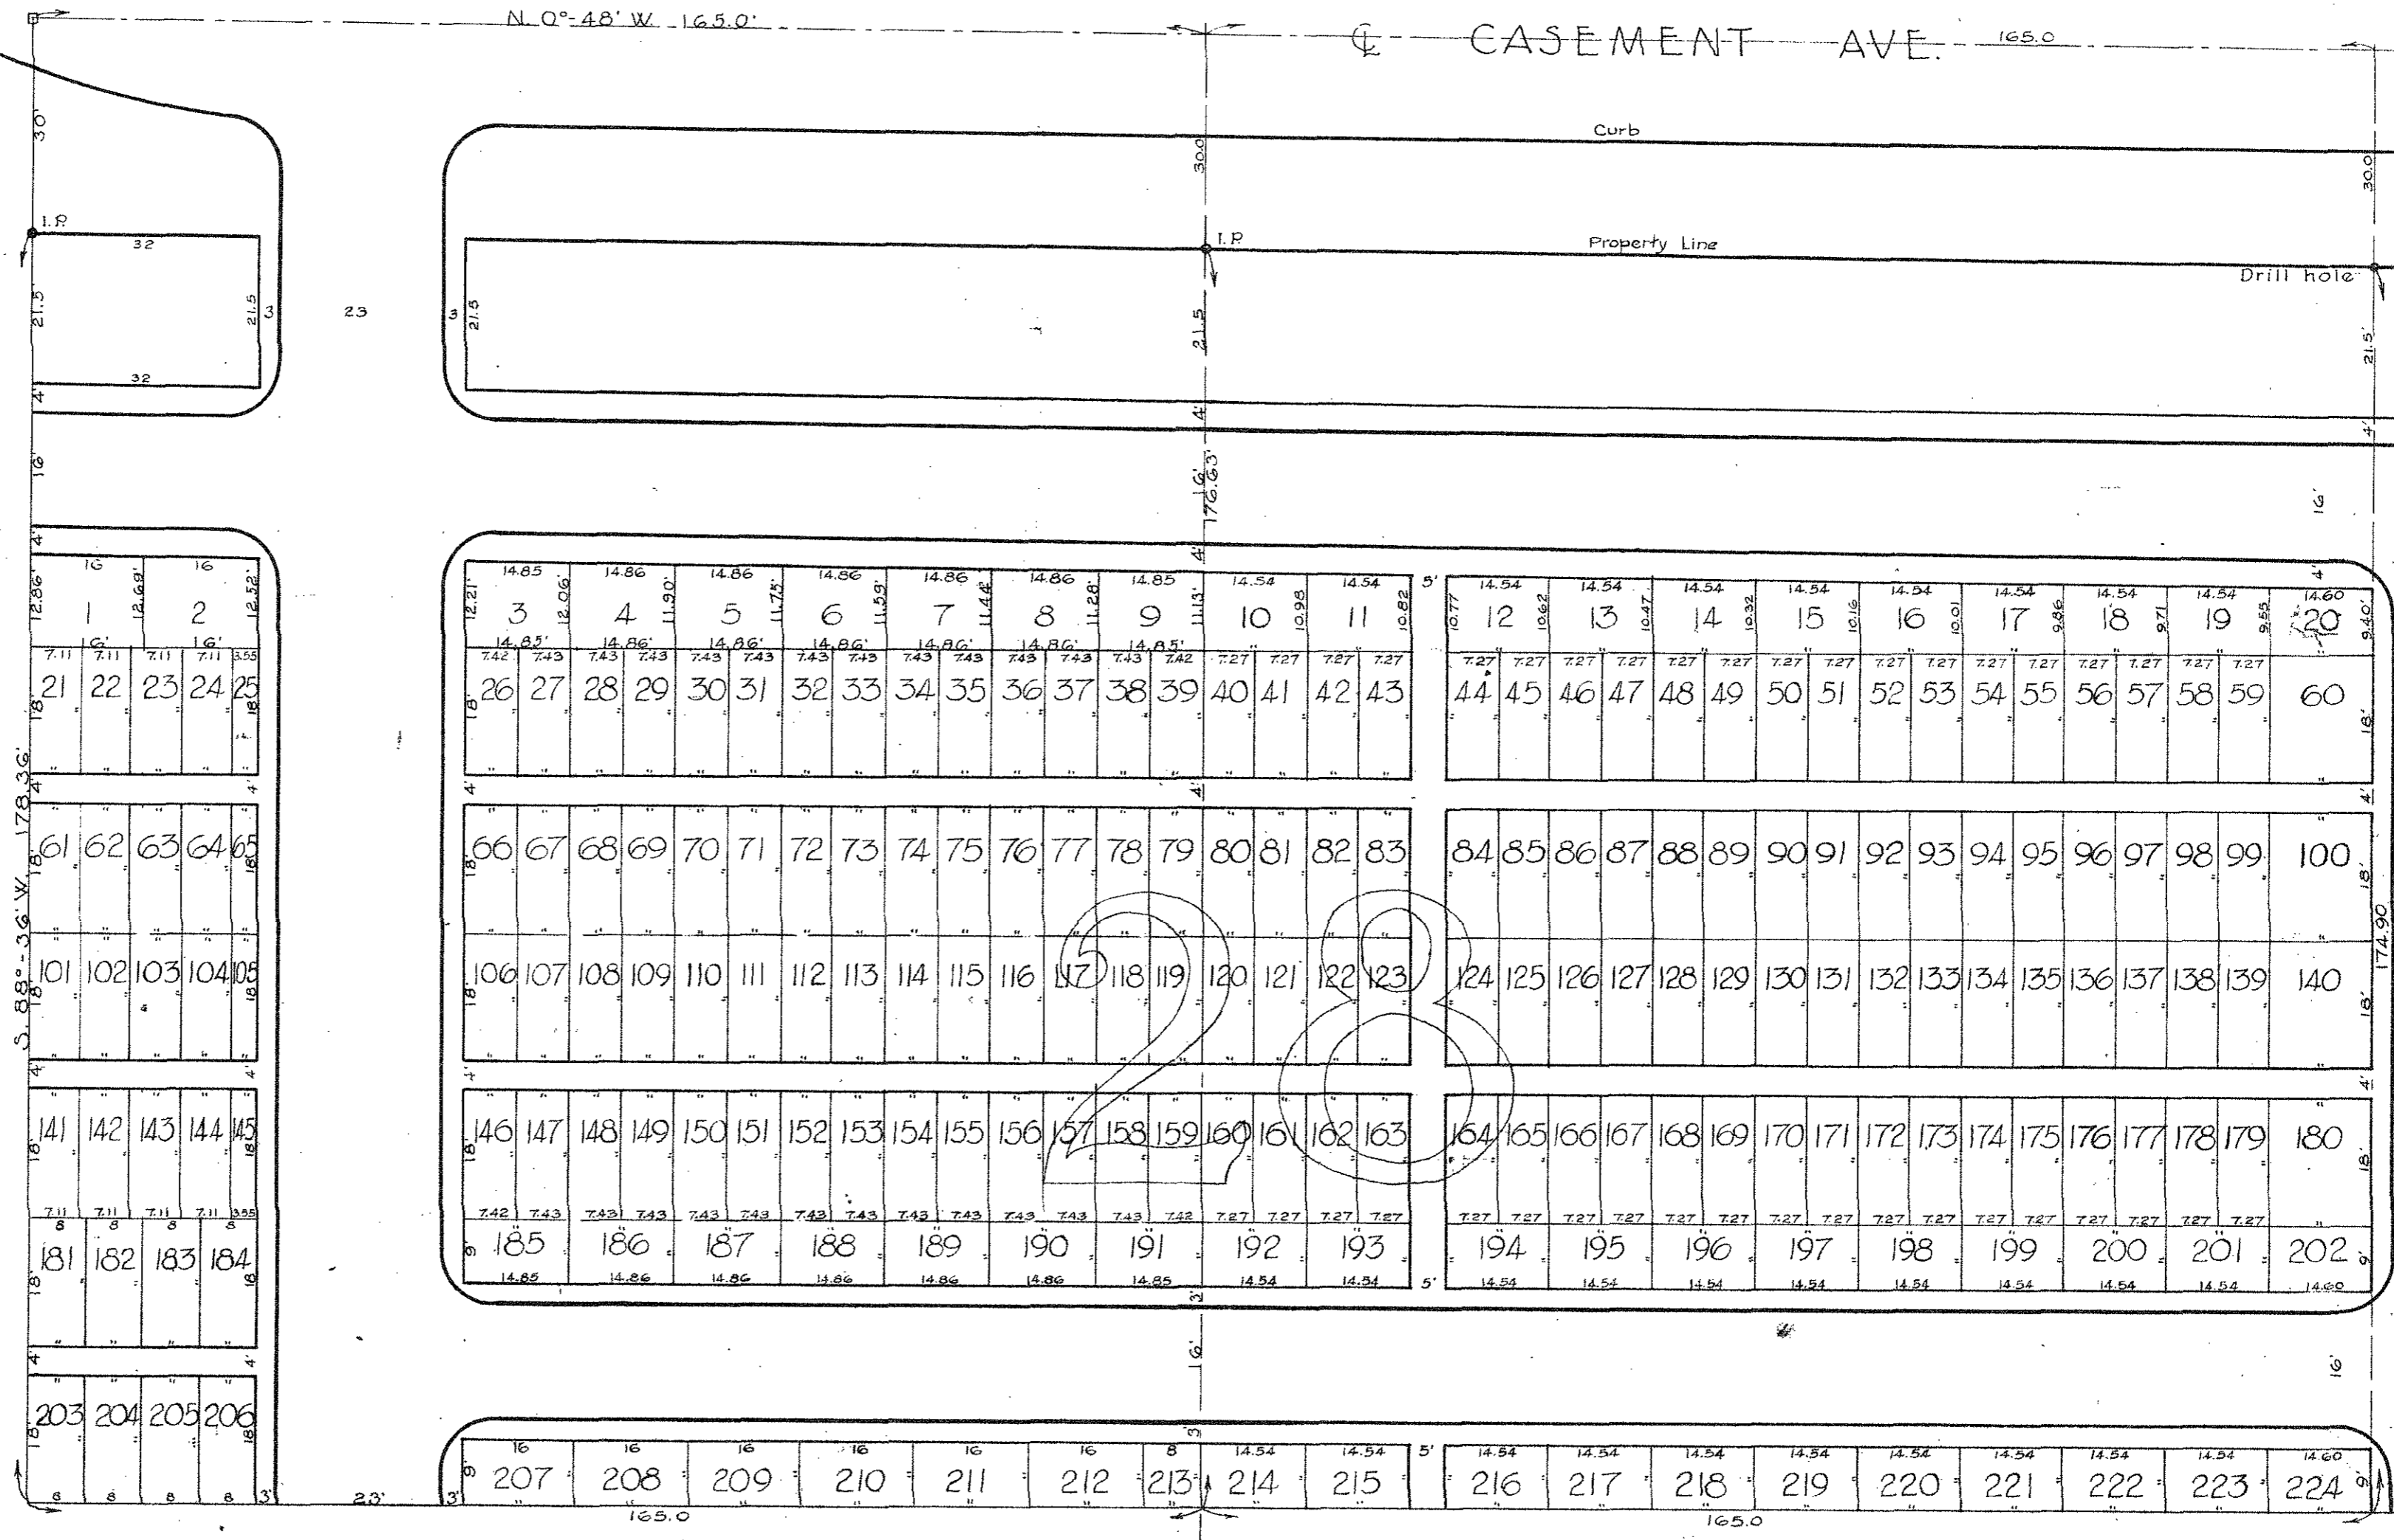

THIS AREA DIVIDED INTO LOTS & P.P. 32

BLOCK 21

BLOCK 26

BLOCK 27

APPROVED BY PAINESVILLE CITY COUNCIL  
 MAR. 6, 1939 BY RESOLUTION NO. 1754

ATTEST *[Signature]*  
 CLERK OF COUNCIL

BLOCK 28  
 EVERGREEN CEMETERY  
 SCALE: 1"=20'

APPROVED: *[Signature]*  
 CITY MANAGER