


DATA:
 Price for each single grave including opening \$25.00
 Minimum trust fund: \$20.00 single grave; \$30.00 2 grave lot; \$50.00 4 grave lot; \$100.00 8 grave lot. (Resolution No. 1639)
 Interment for baby (4 ft. & under) 5.00
 " adult (4 ft. to 6 ft.) 10.00
 (concrete or brick) 15.00

• Indicates Iron Pipe Monument

1225-20
 Dr. 3

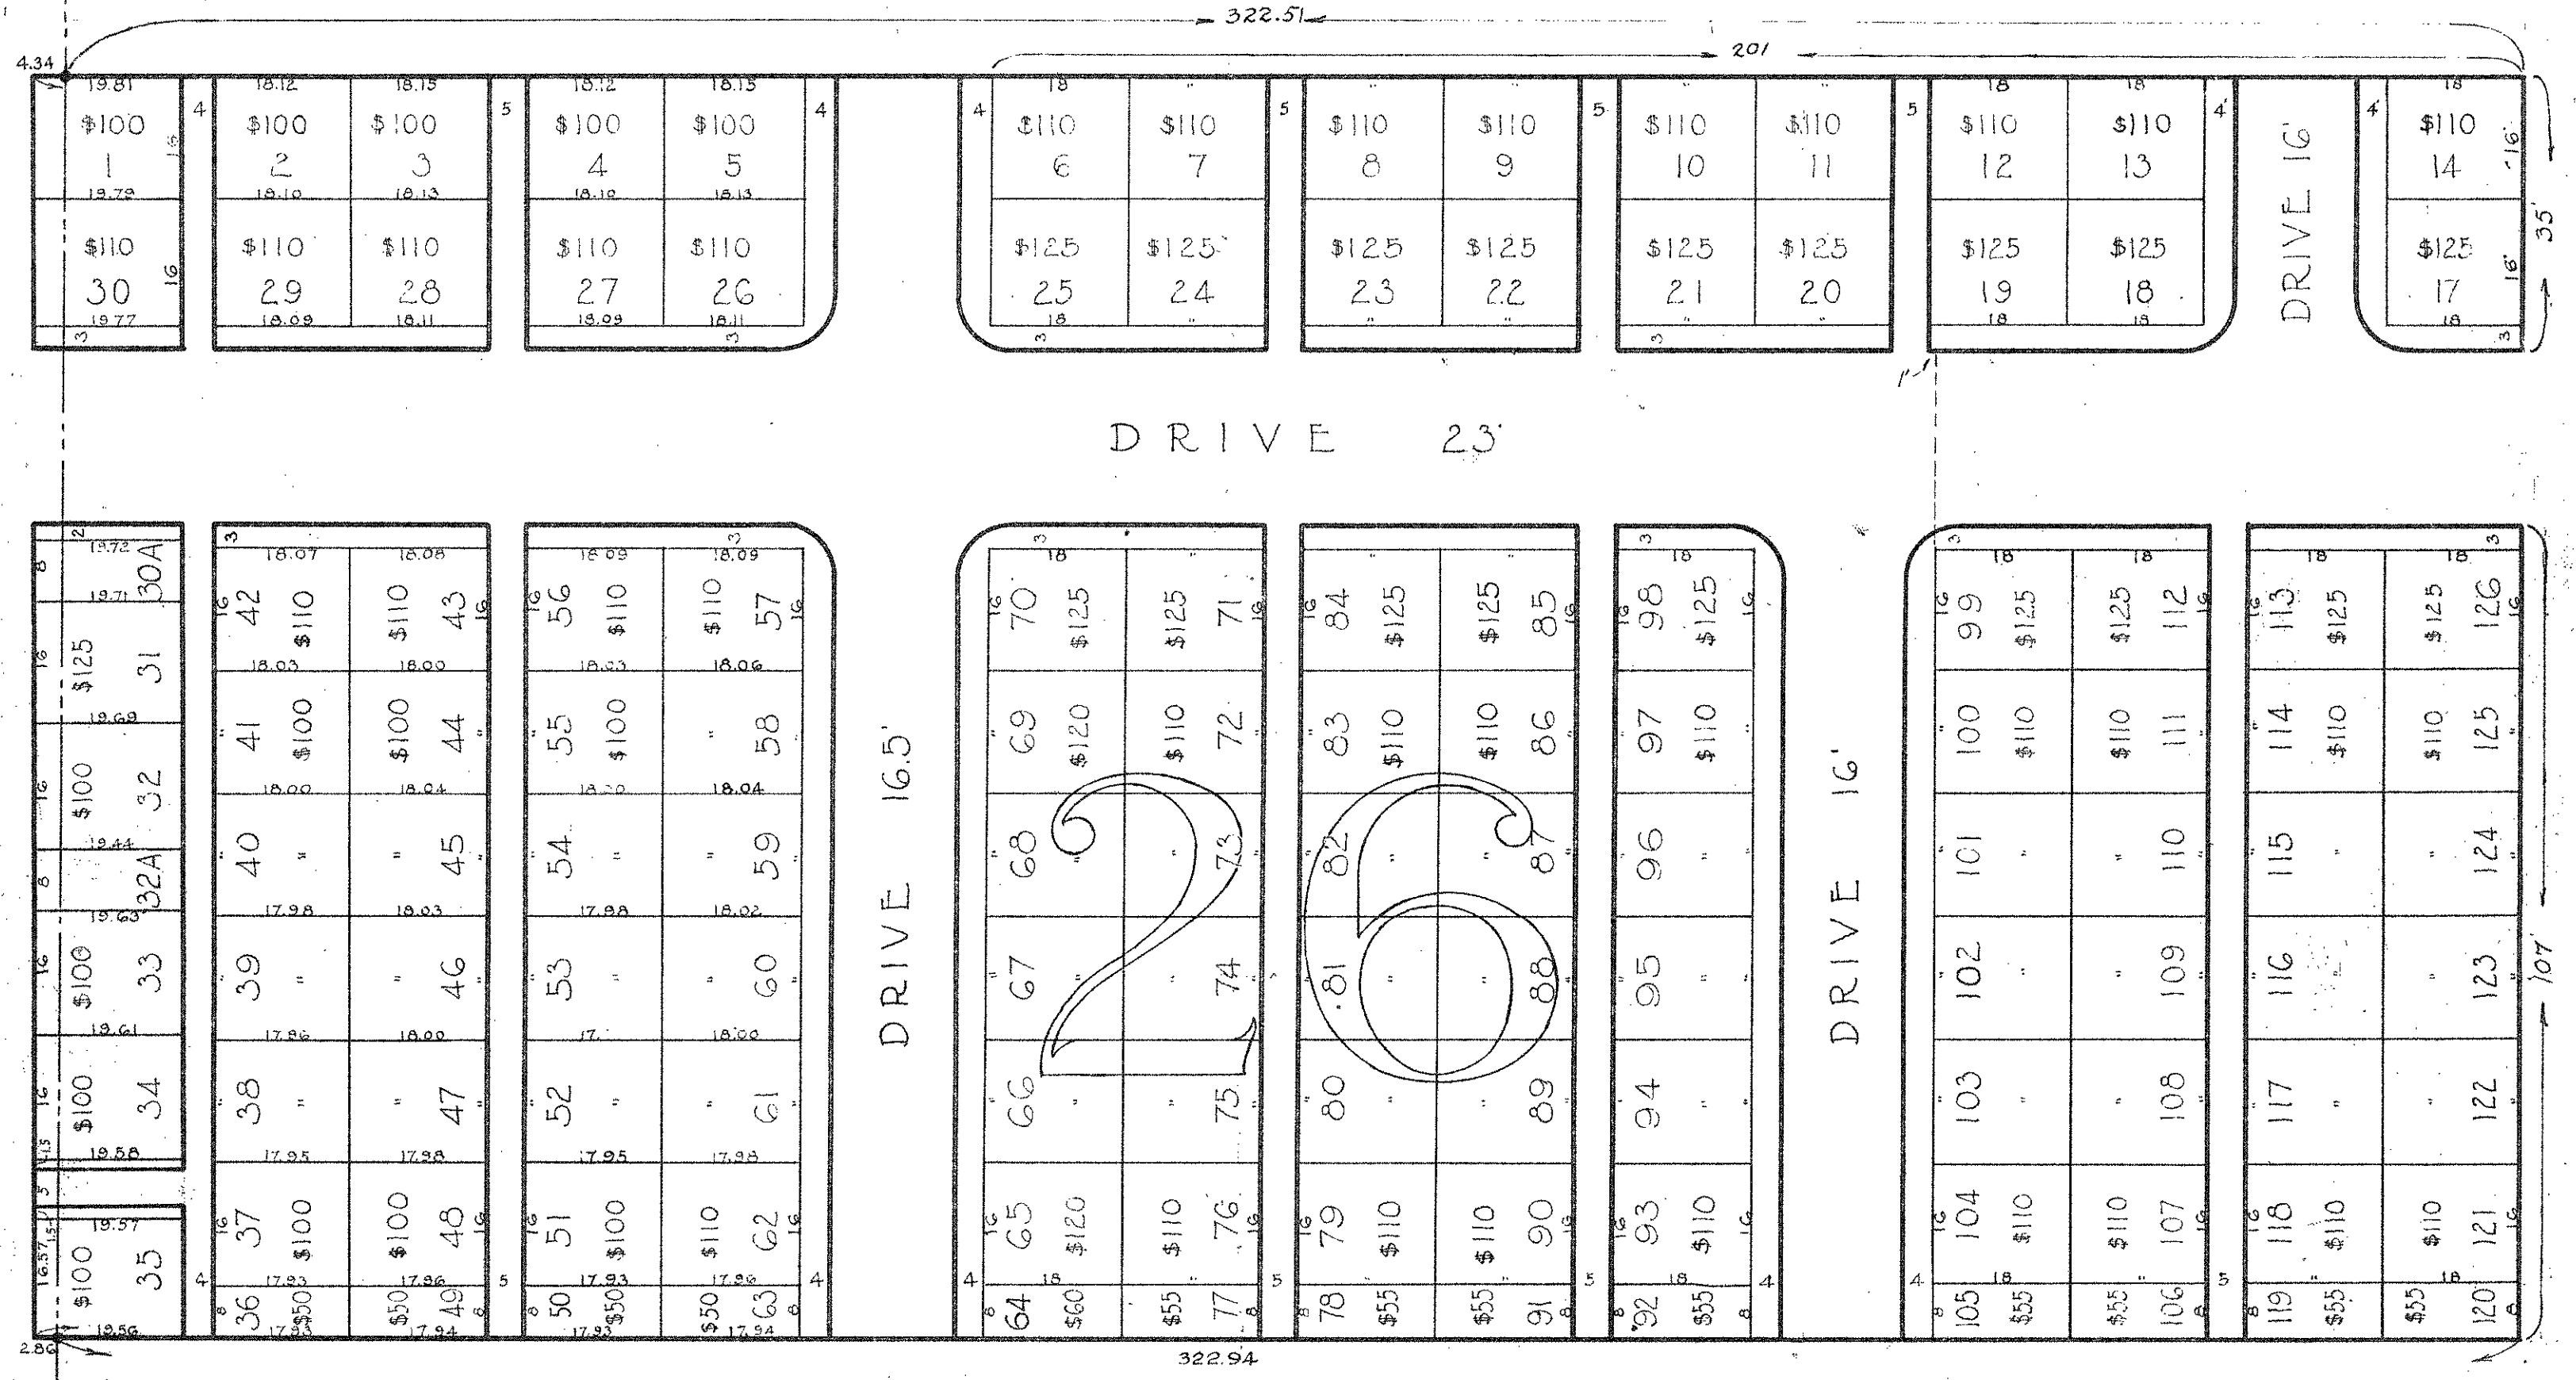

Approved, as revised, by Painesville City Council
 March 28, 1935 by Resolution No. 1568
 Attest: *[Signature]*
 Clerk of Council

Approved, as revised, by Painesville City Council
 March 6, 1939 by Resolution No. 1754
 Attest: *[Signature]*
 Clerk of Council

Approved: *[Signature]*
 City Manager

1225-20
 Dr. 3

BLOCK 26
 EVERGREEN CEMETERY
 PAINESVILLE, OHIO
 AS REVISED / JUNE 20, 1935
 SCALE 1" = 20'-0"
 OFFICE OF THE CITY ENGINEER
 APPROVED: *[Signature]*
 CITY MANAGER